




PODORYS M 1:50

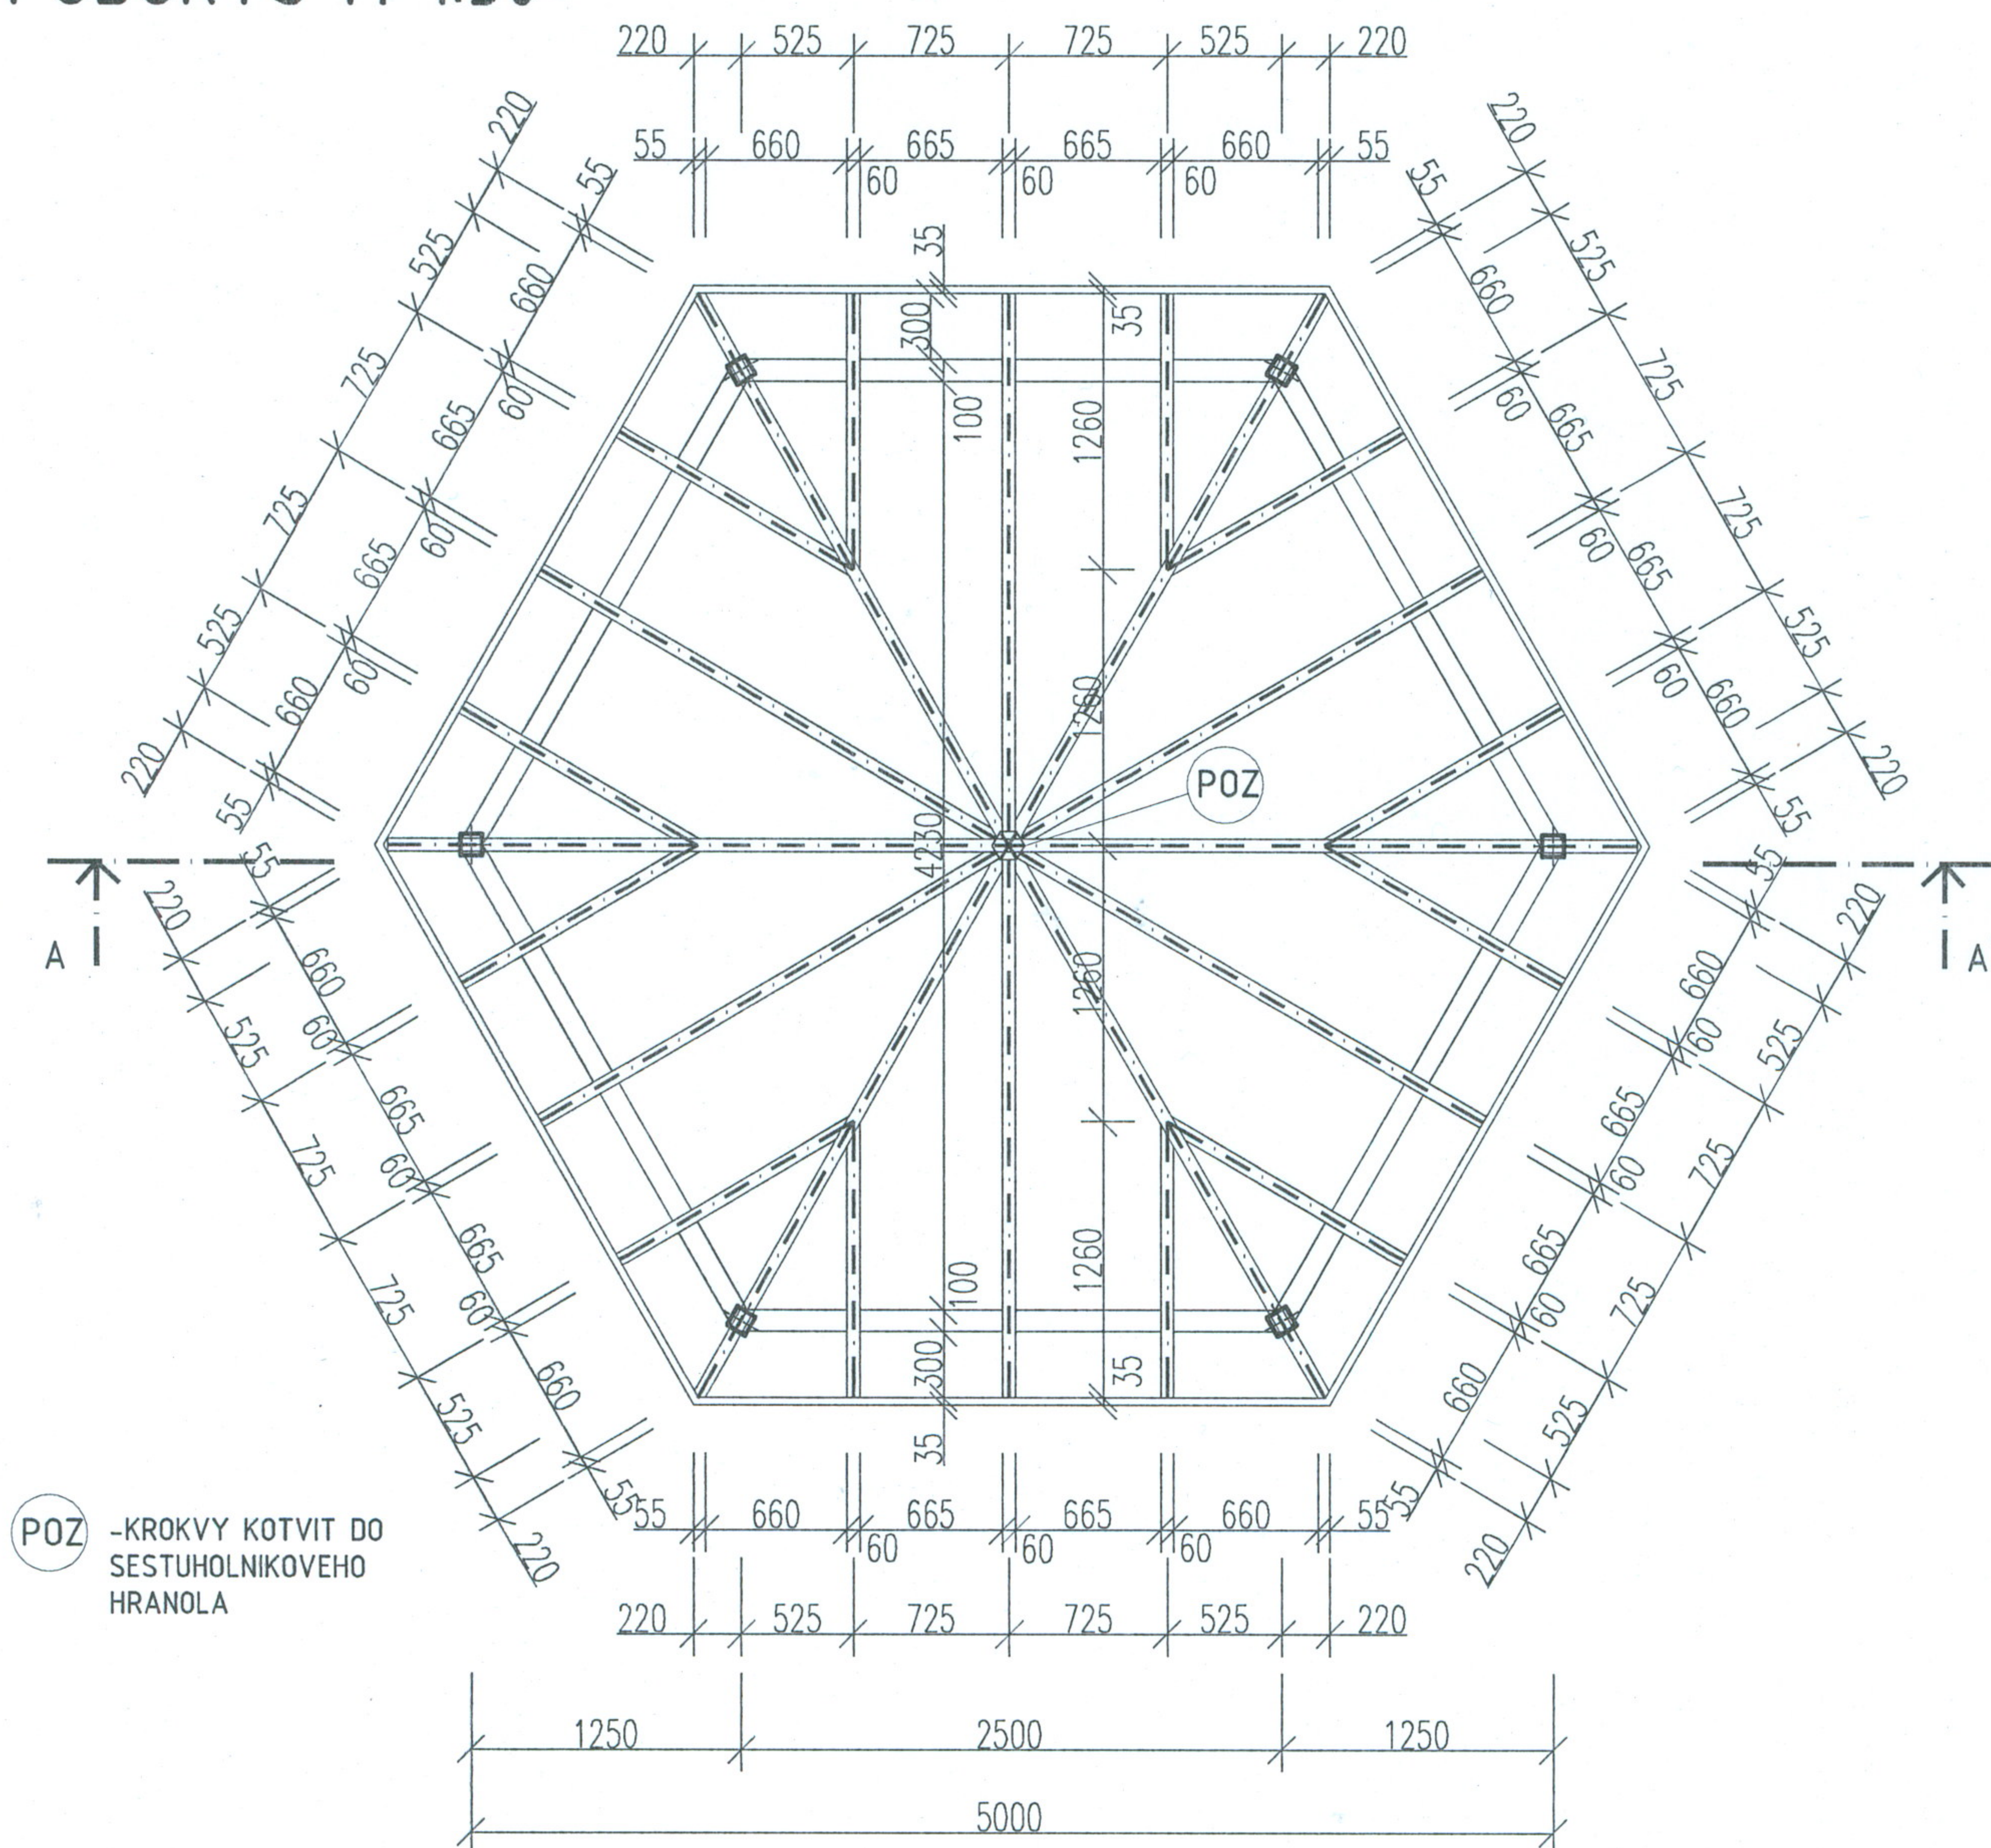

REZ A-A'

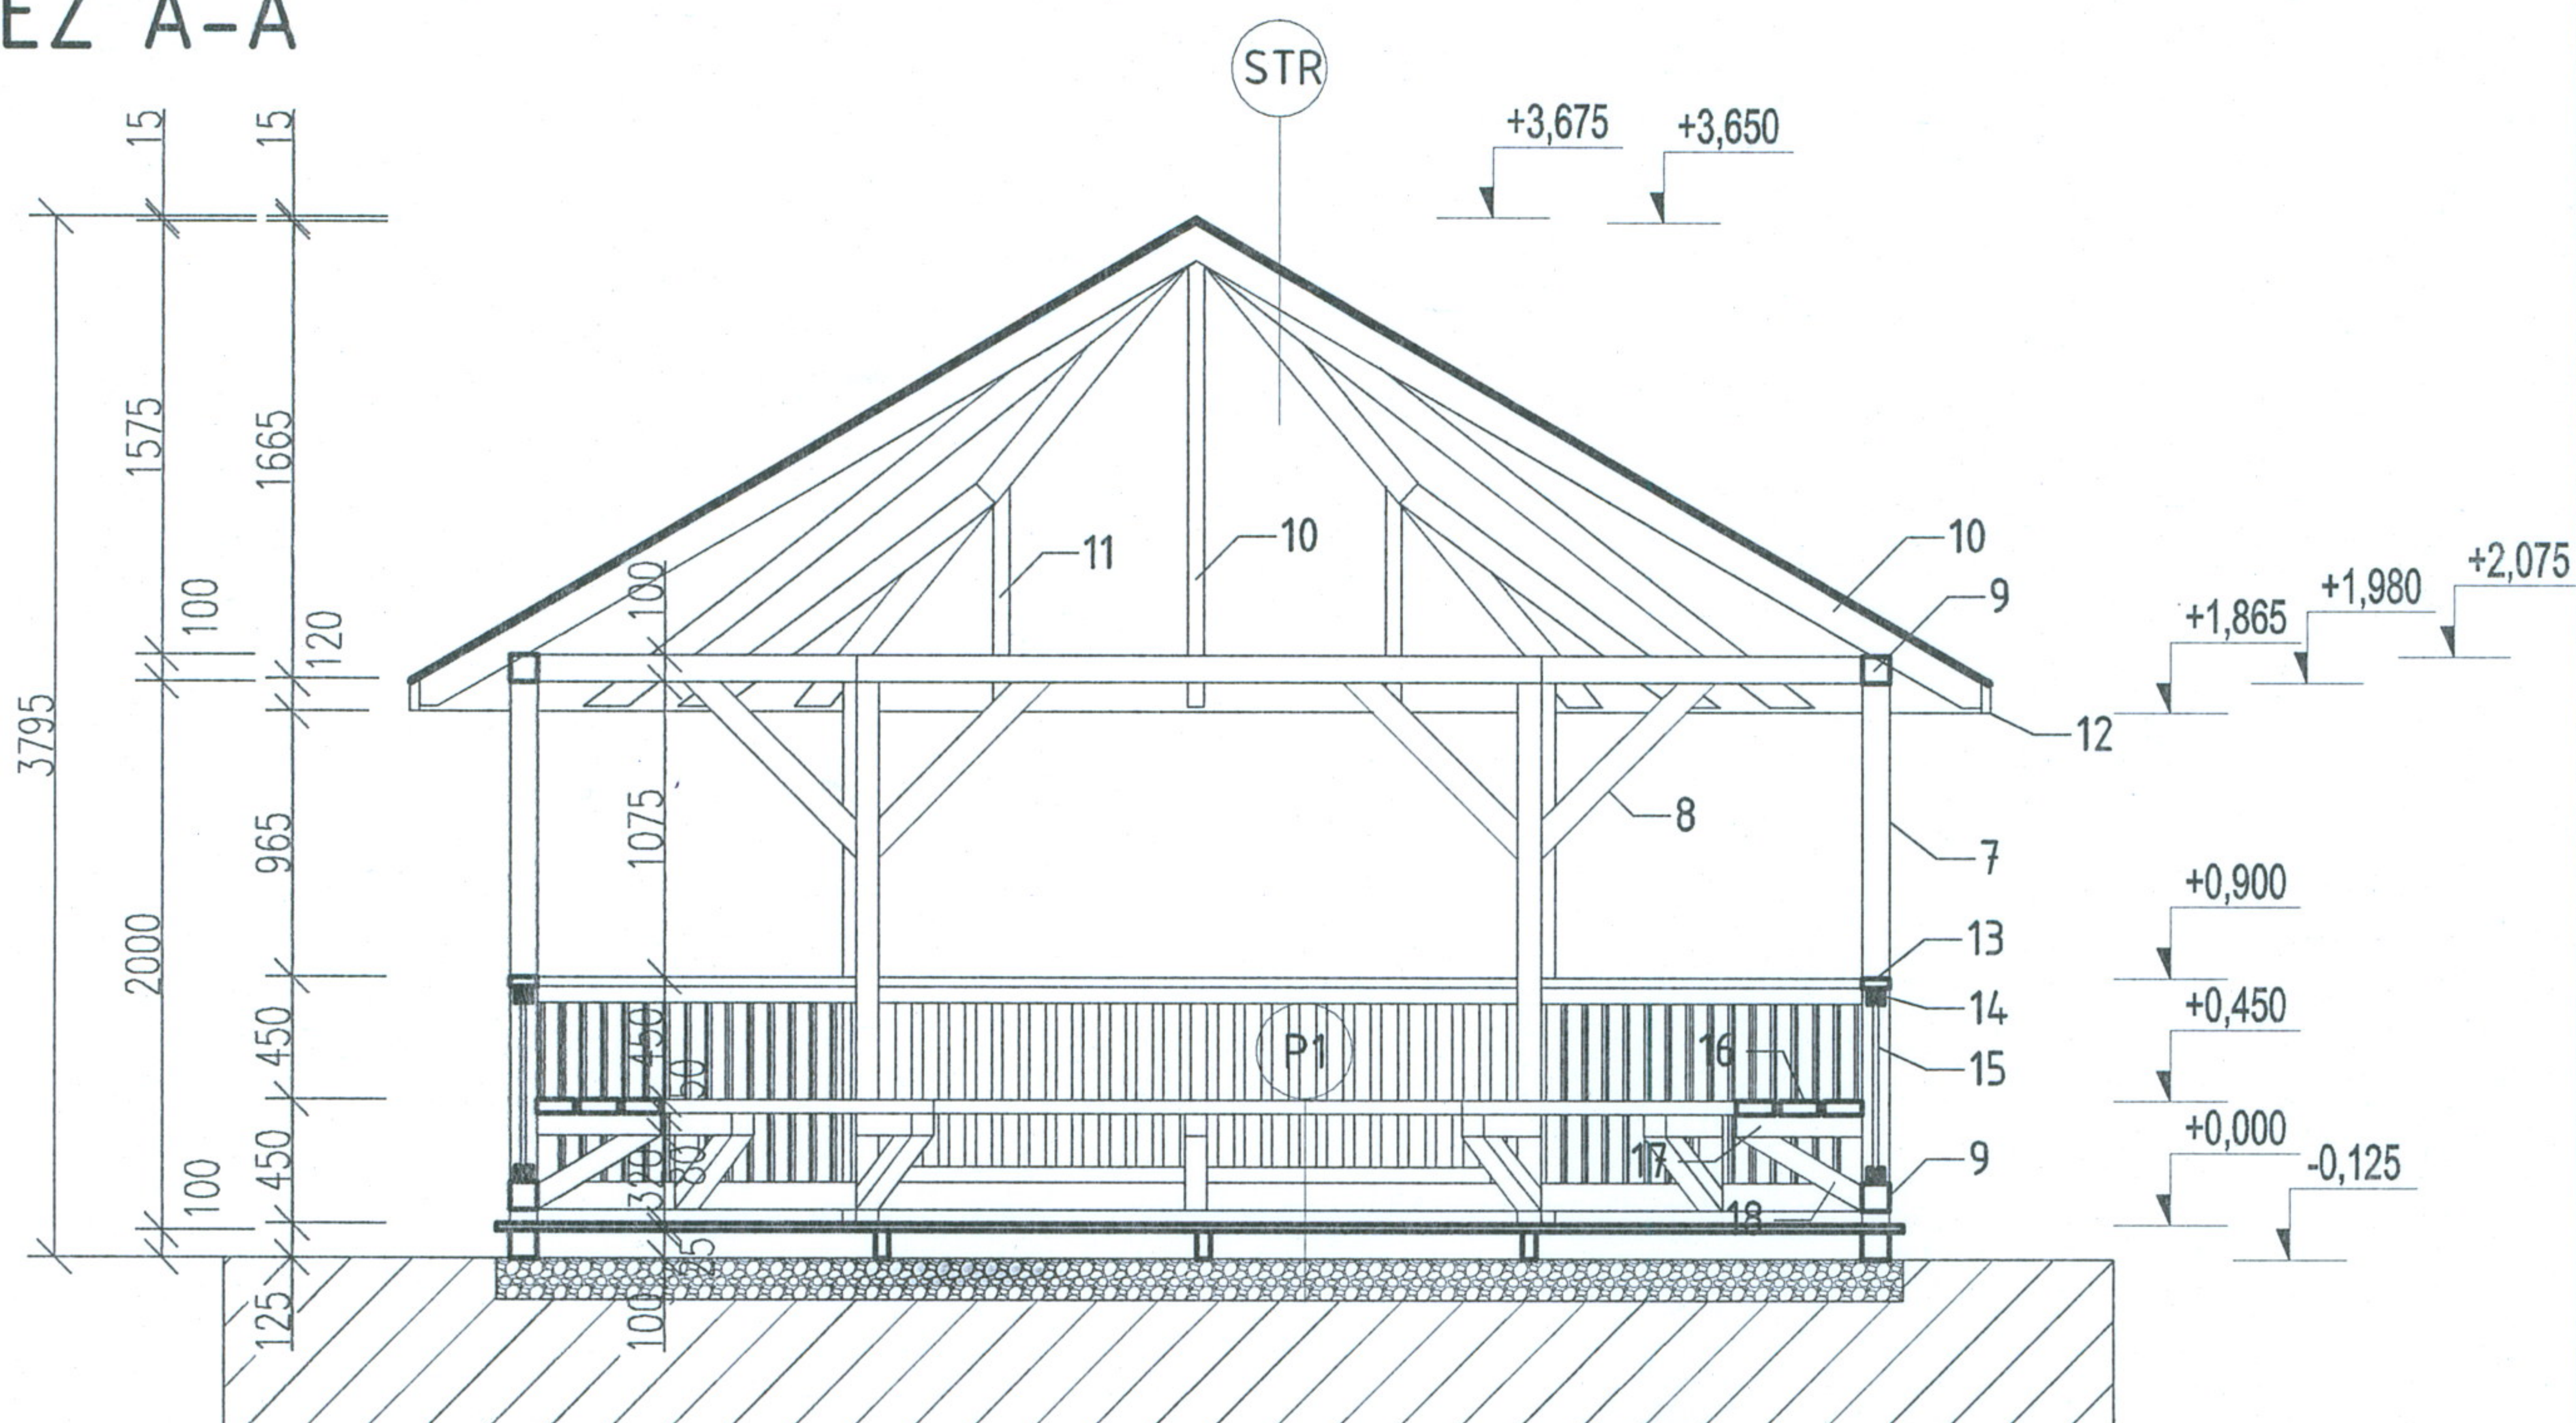

PODORYS M 1:50

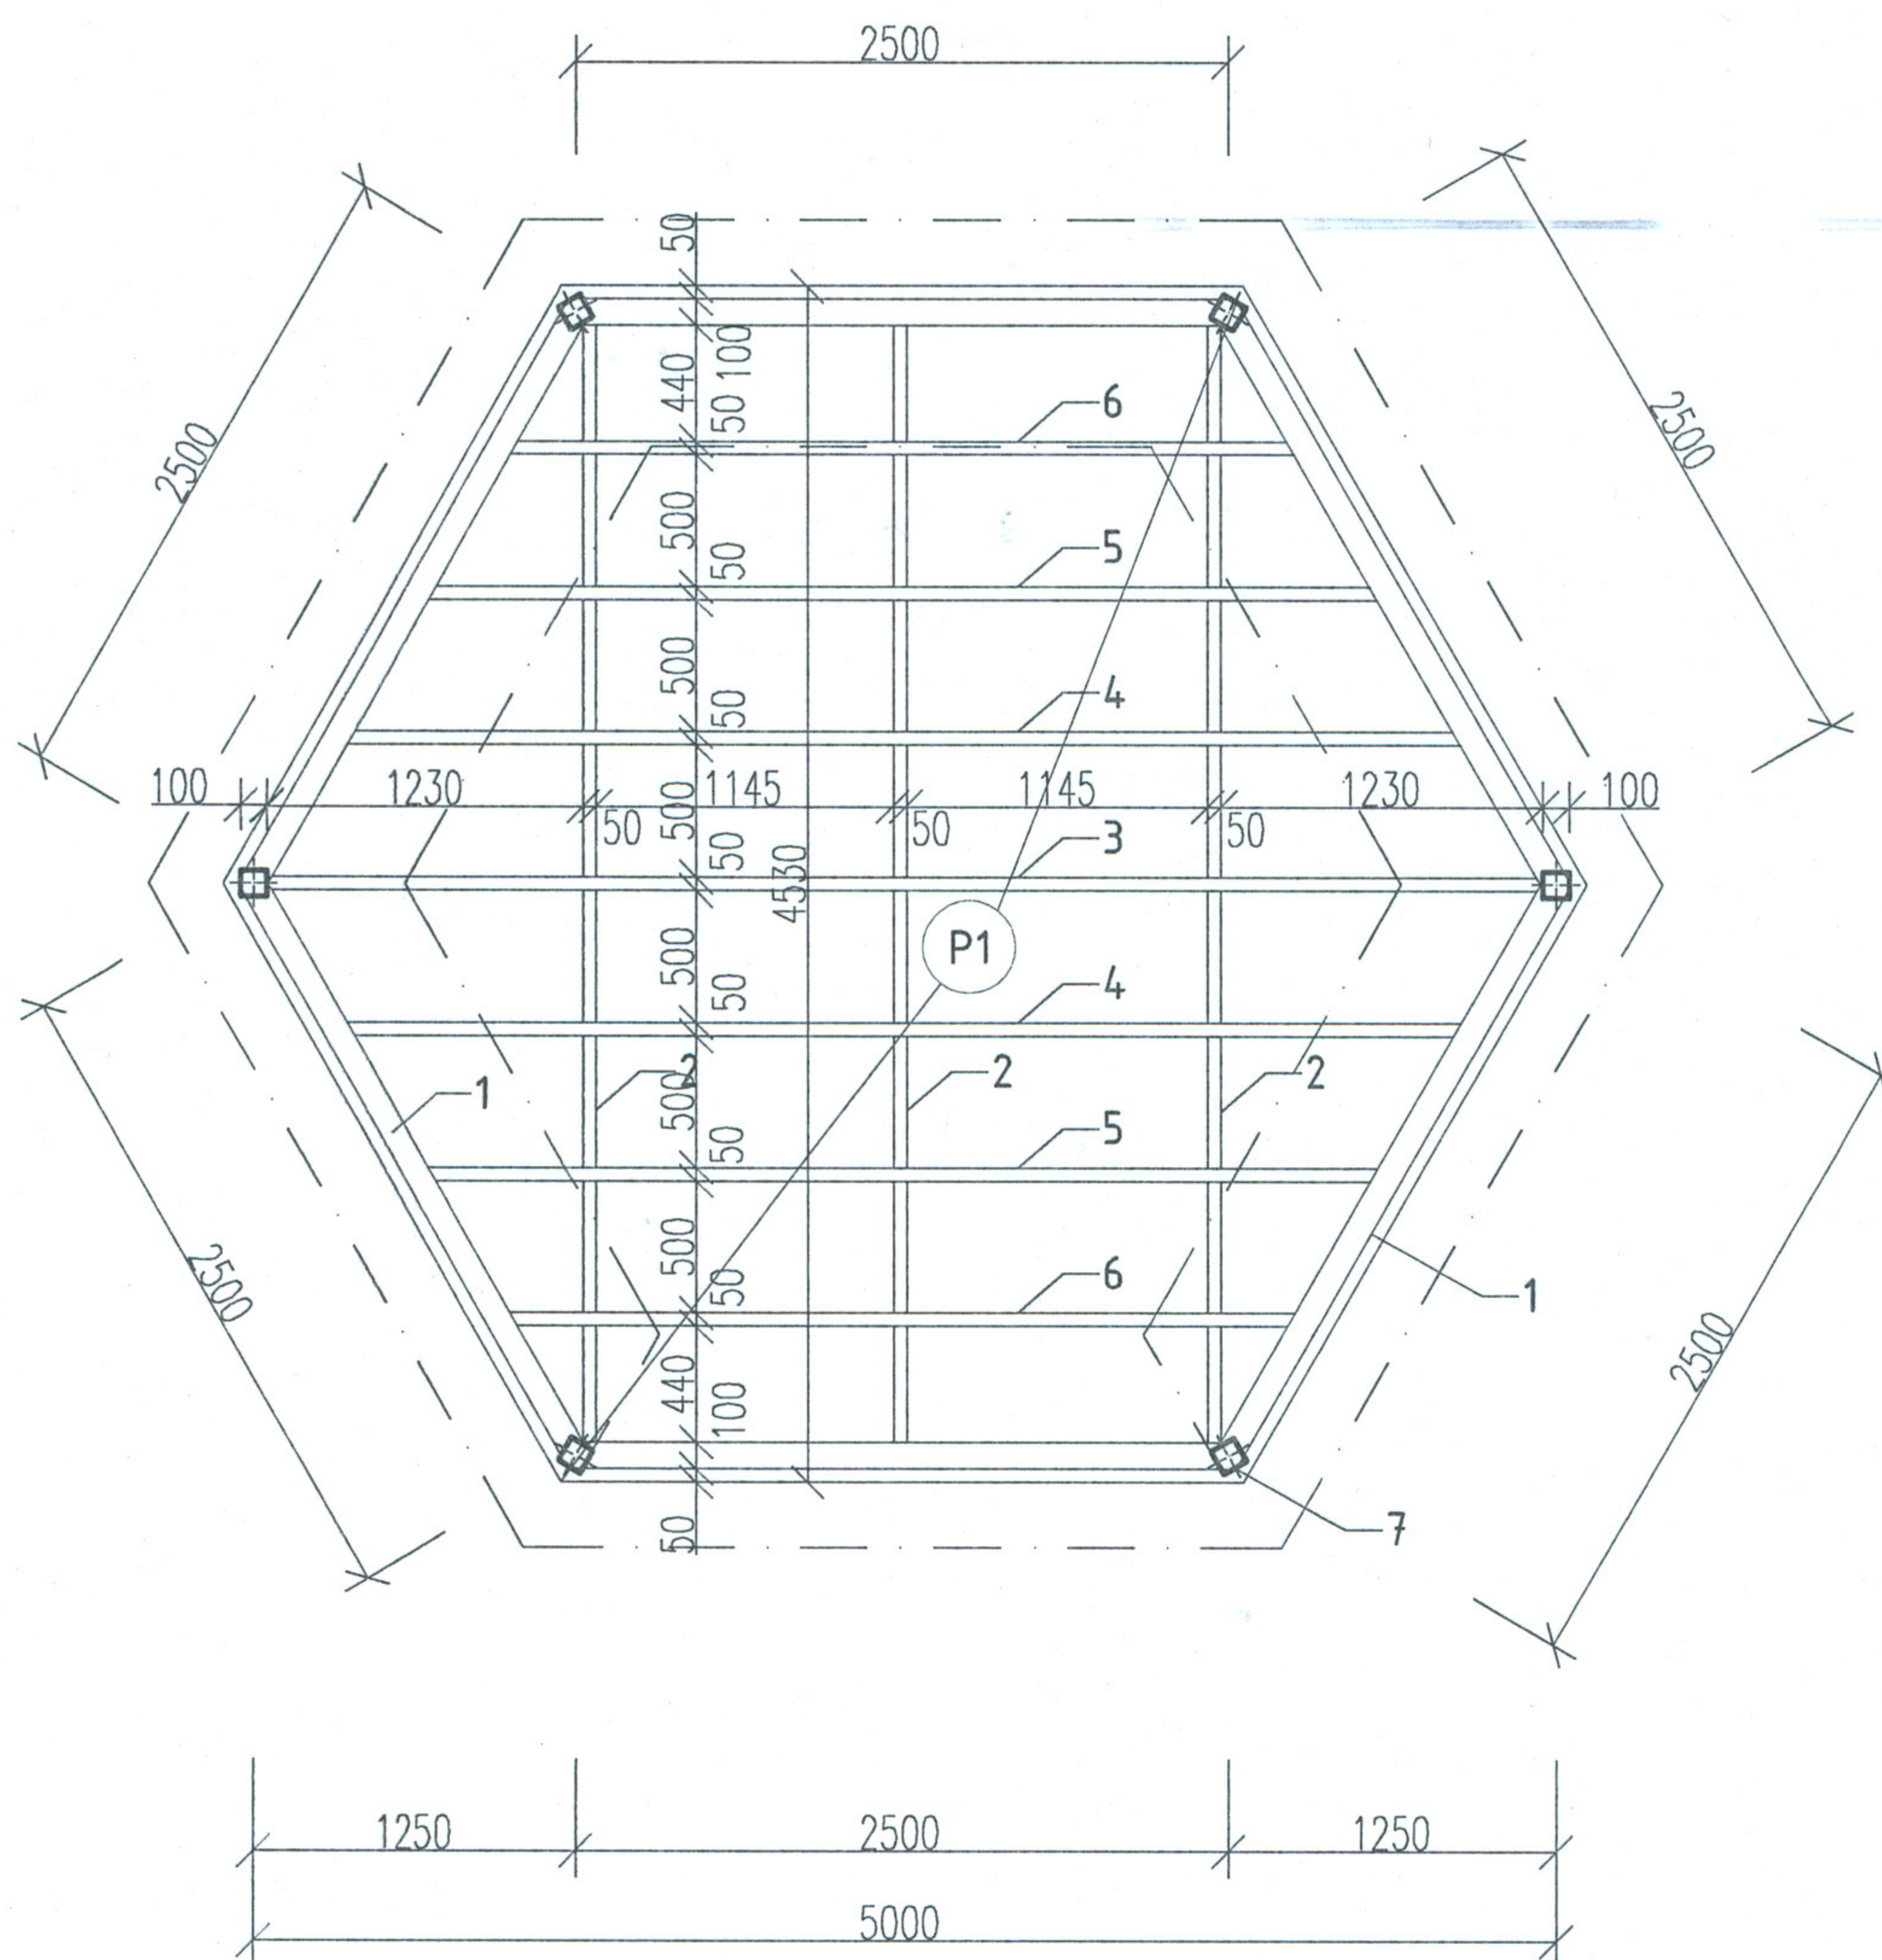

SKLADBY KONSTRUKCII:

P1

- FLOSNE 25x100 25MM
- DREVENY HRANOL 50x100mm 100MM
- UPRAVENY TEREN (ZHUTNENY STRKOVY NASYP ALEBO BETONOVY PODKLAD) PRIPRAVIT PRED ULOZENIM ALTANKA

STR

- FINSKY SINDEL
- PAROPRIEPUSTNA FOLIA
- TATRANSKY PROFIL 9,5x1,5mm
- KROKVA 120x60mm

